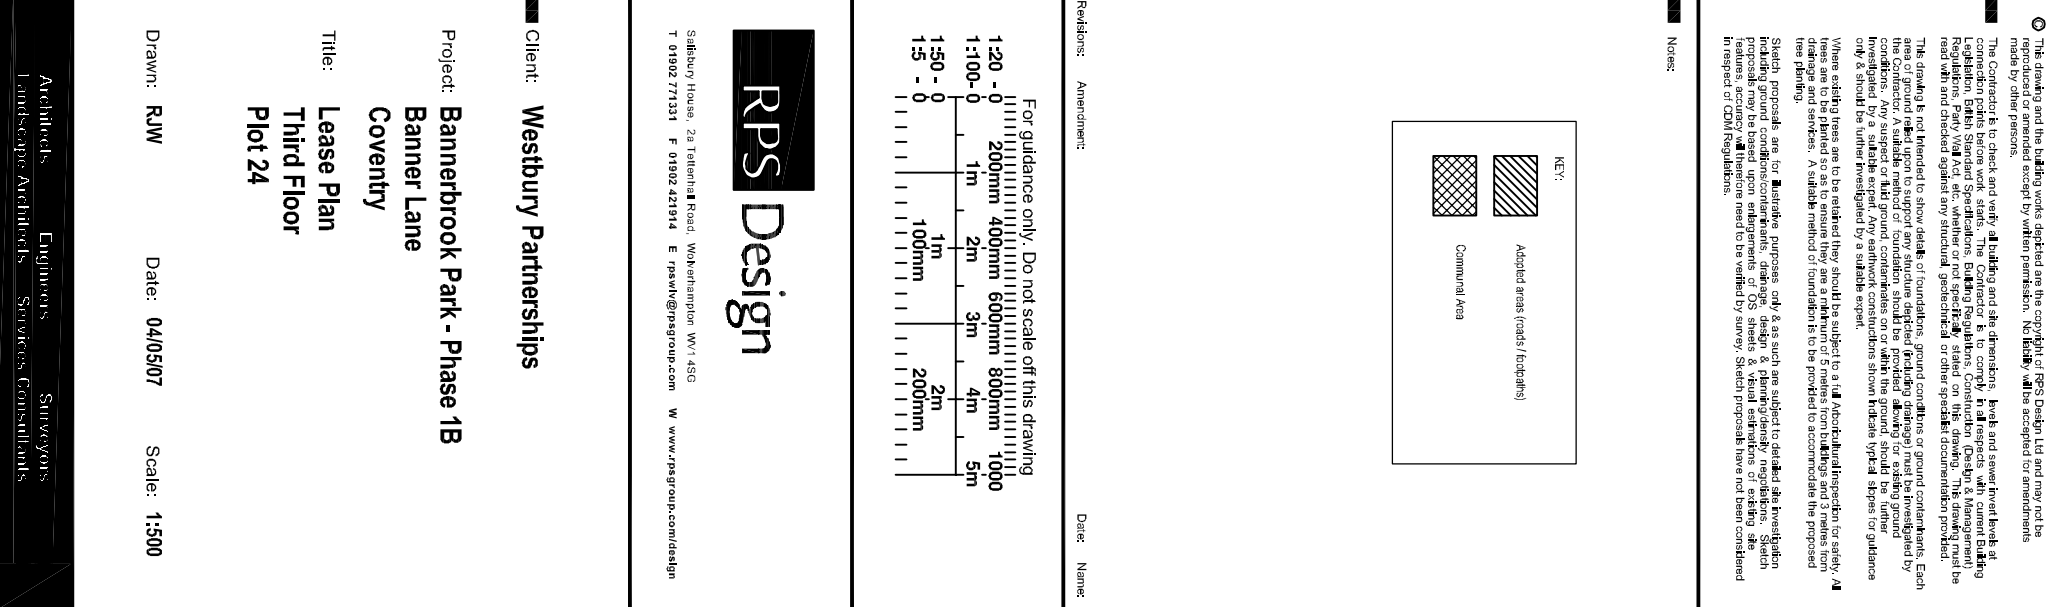


Social Unit Apartment Block
Plots:- 9-32 inc

[illegible]

Notes:

Revisions: Amendment

Date: Name:

For guidance only. Do not scale off this drawing

120 - 0	200mm	400mm	600mm	800mm	1000
1100 - 0	1m	2m	3m	4m	5m
150 - 0	1m	100mm	2m	200mm	
15 - 0					

RPS Design

Salisbury House, 2a Telford Road, Wolverhampton WV1 4SG
T 01902 771331 F 01902 421914 E rpswlv@rpsgroup.com W www.rpsgroup.com/design

Client: **Westbury Partnerships**

Project: **Bannerbrook Park - Phase 1B**
Banner Lane
Coventry

Title: **Lease Plan
Third Floor
Plot 24**

Drawn: **RJW** Date: **04/05/07** Scale: **1:500**

Architects Engineers Surveyors
Landscape Architects Services Consultants